

9638 715

TRANSIT TIES

Street:


GEARY PLACE

X-Street:
OFFICIAL USE ONLY

CUL-DE-SAC

HISTORICAL DATA
CRFB 1010 74, 75

⊙ - FD. 3/4" I.P.
* ALL DISTANCES FLAT CHAINED *

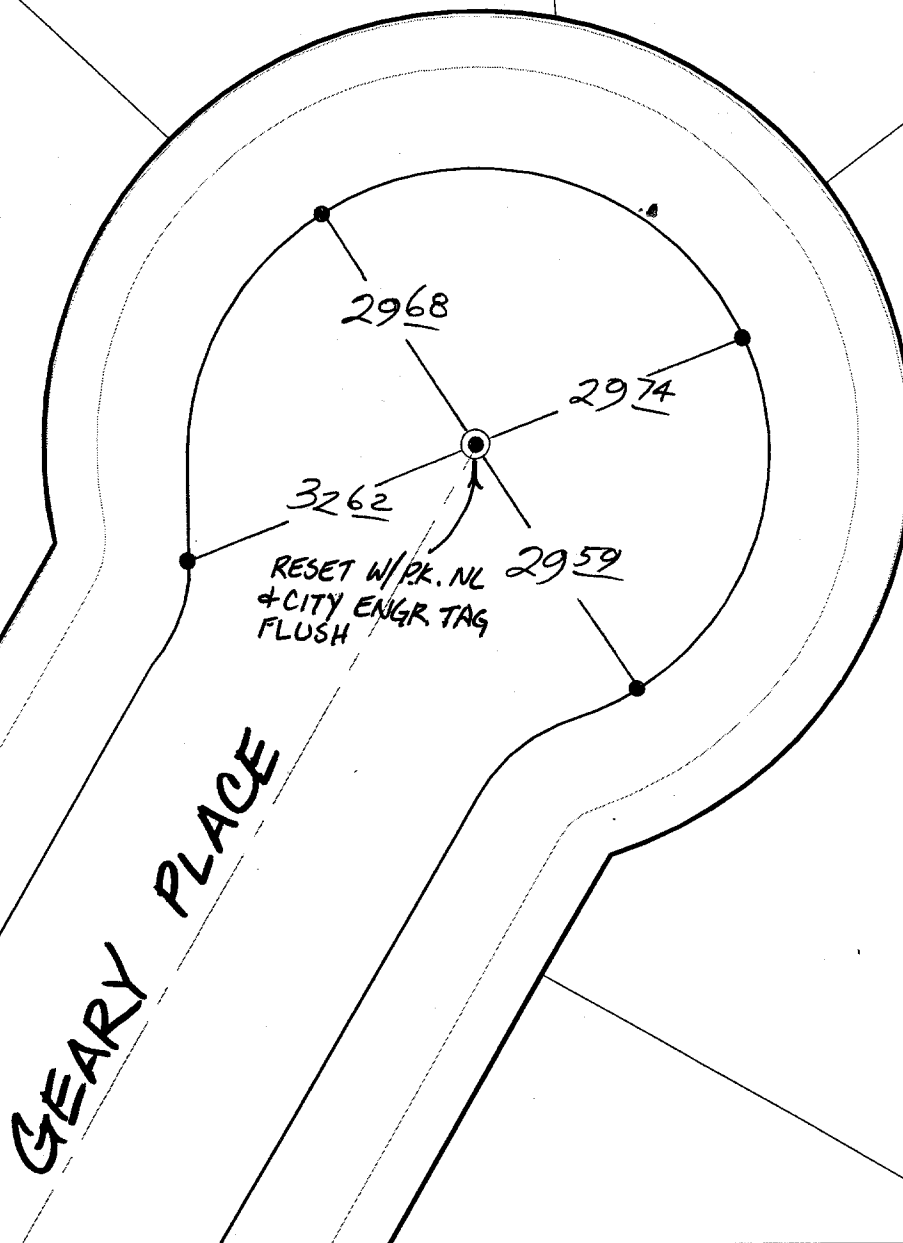

- × FD. Ramset Nail on T/C ● FD. LD. & TK. on T/C
■ FD. "C" Nail on T/C ○ Set LD. & TK. on T/C

P.K. and City Engineer tag to be set @ surface after street construction is complete. (If possible)

Scale: 1" = 20'

Date: 01/17/01

Drawn by: SURVEY

W.O.:

F.B.:

OFFICIAL TIE PLAT CITY OF RIVERSIDE

These ties are for the purpose of perpetuating the found monumentation. No claim is made as to the relationship of the points or lines shown hereon to true boundary locations.



Sheet 1 of 1

File No.: